


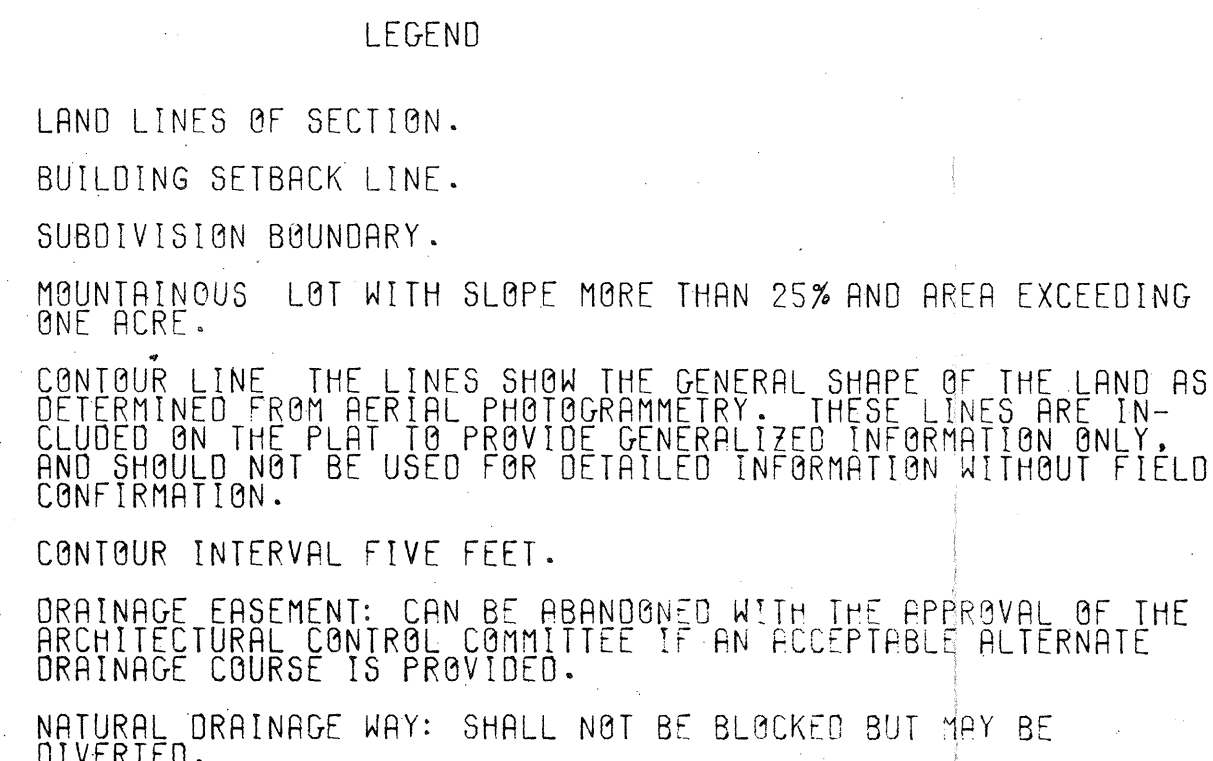

LENGTH OF RECORDED STREETS	
50' R/W	8075.024'
40' R/W	2131.334'

REVISONS		
DATE	BY	DESCRIPTION
4-1-71	JCB	Add Info, Dated Change, Typo.
DRAWN: T/A		SHEET
DATE: 3-71		OF
CHECKED: SS		DWG. NO.
DATE: 3-31-71		8-HS-534
JOB NO.		SCALE:
ENG. 8		1"=100'