



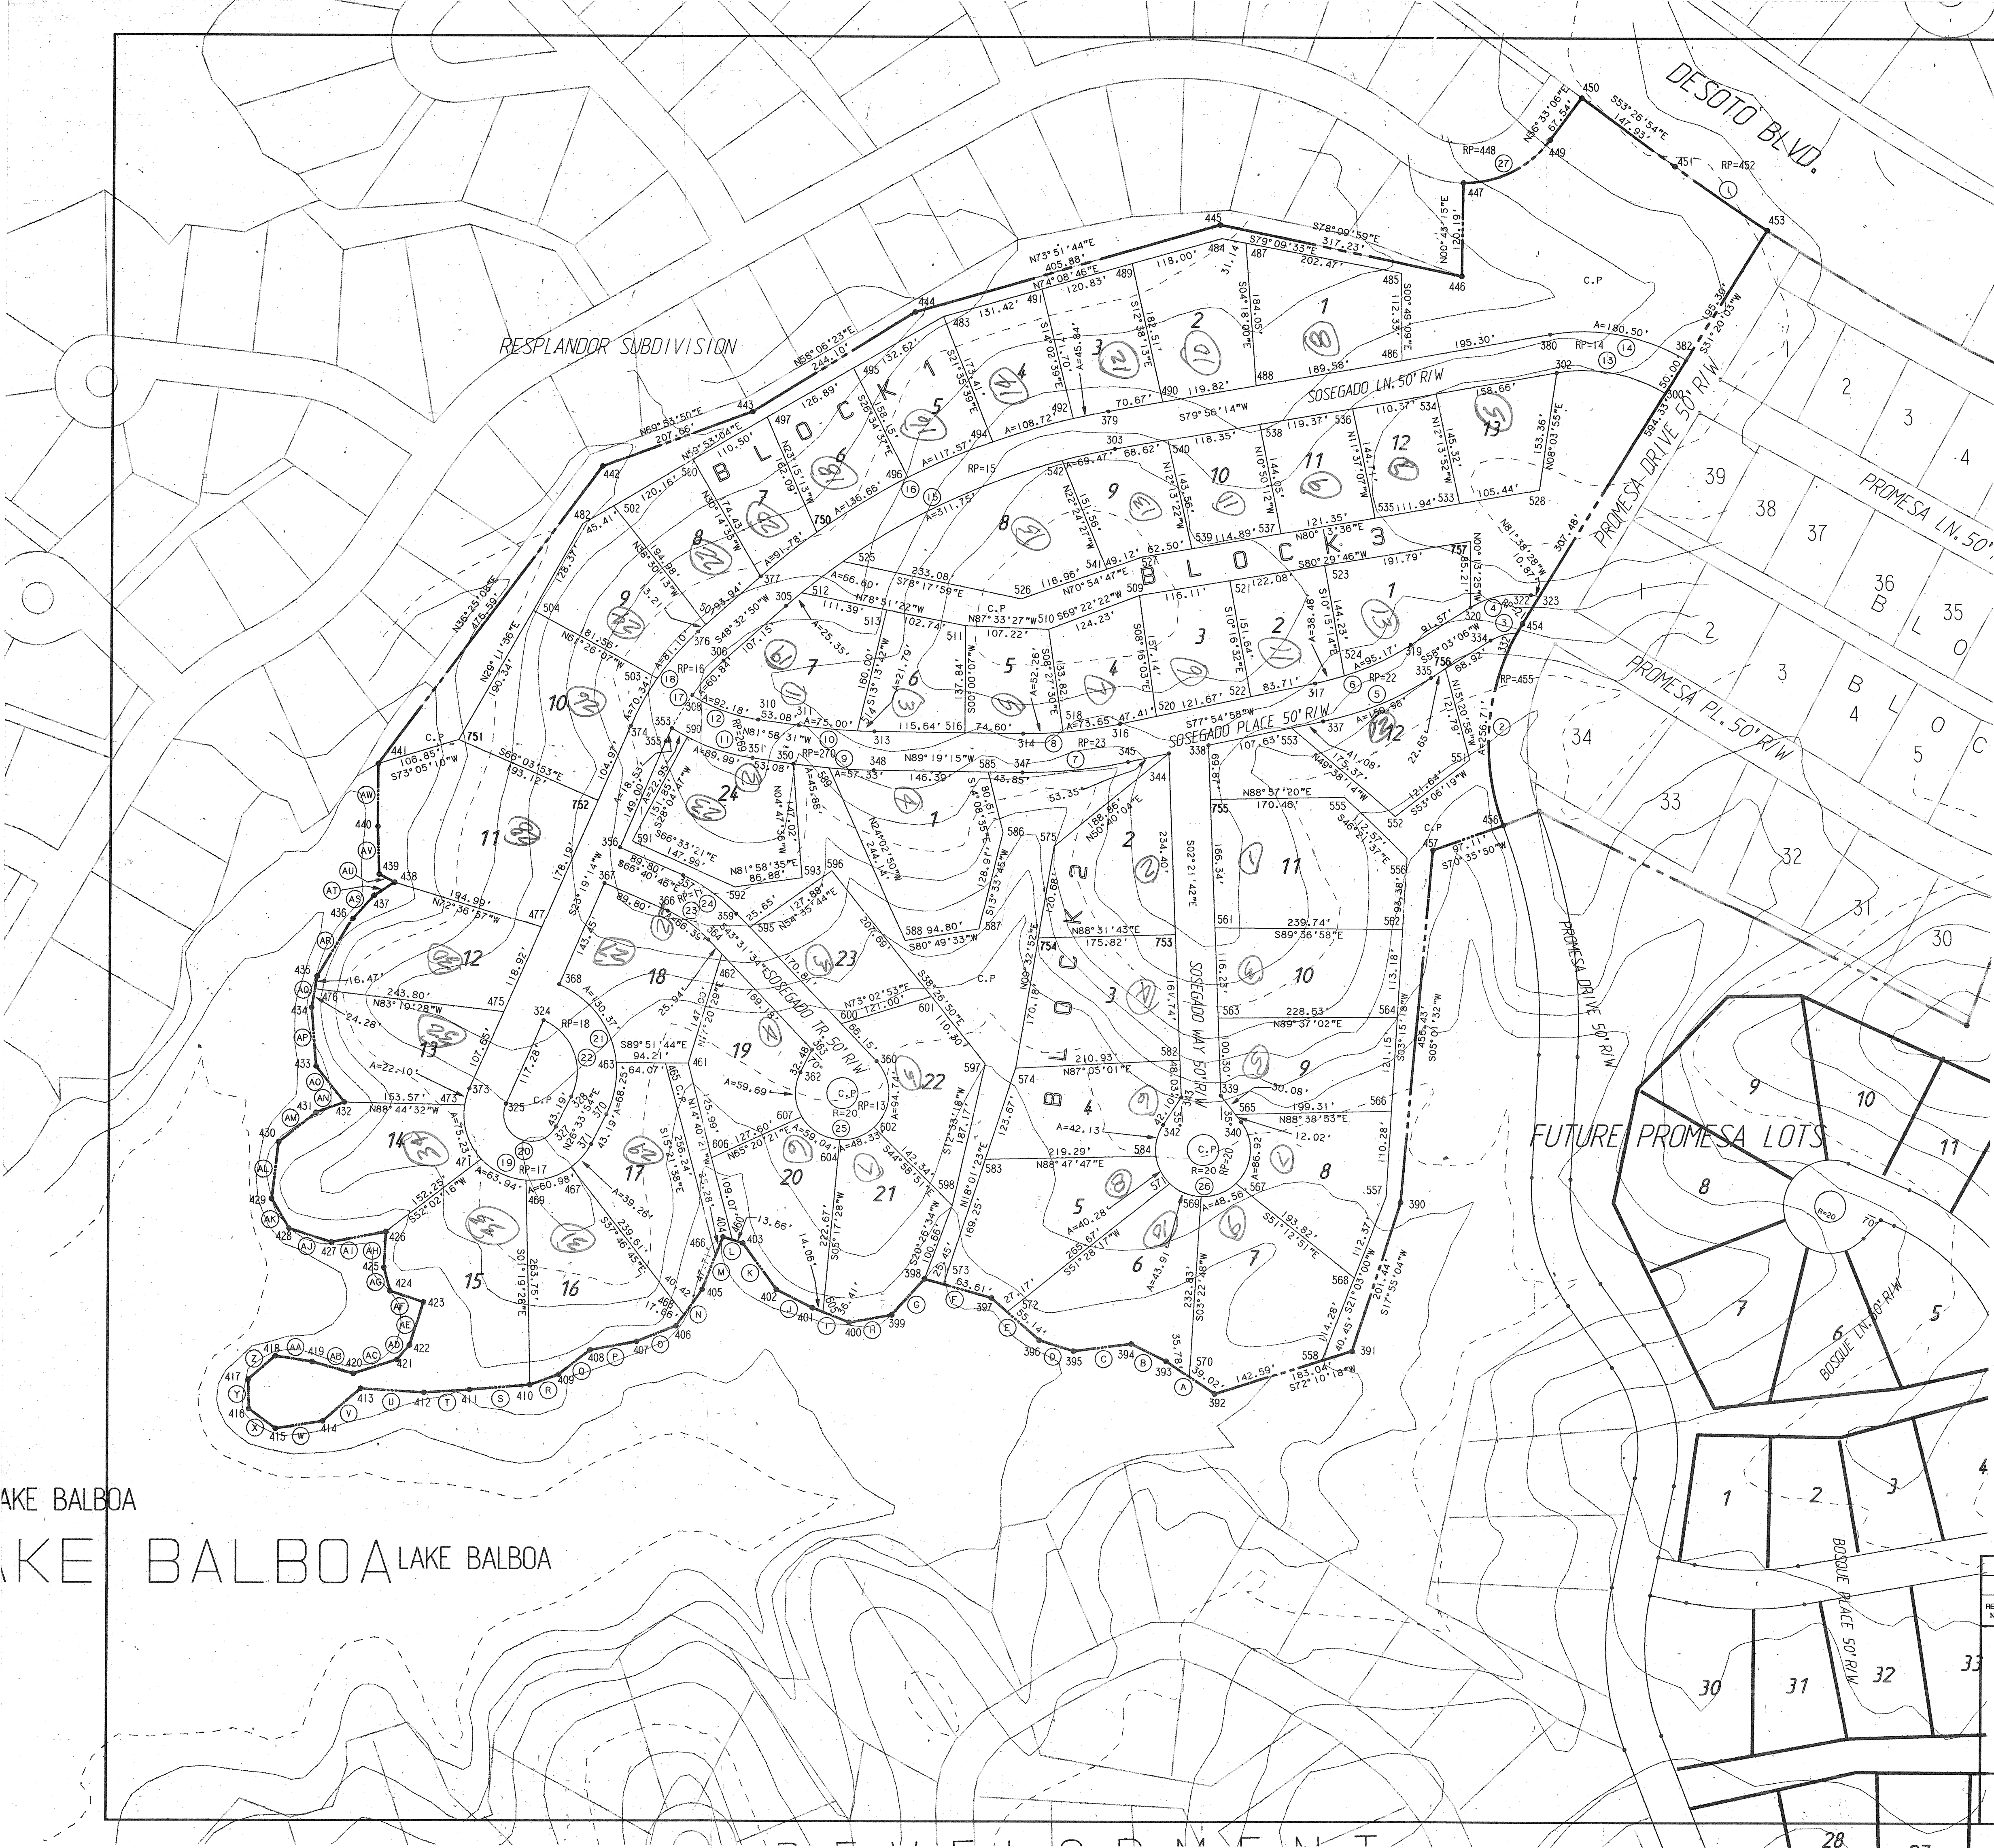

CURVE NO.	RADIUS	CURVE DATA		CHORD	CHORD BEARING
		ARC	DELTA		
1	2746.09'	143.28'	002°59'22"	143.26'	S54°56'35"E
2	294.43'	270.21'	052°34'57"	260.83'	S05°02'35"W
3	66.23'	36.22'	031°19'58"	35.77'	S73°43'04"W
4	116.23'	81.76'	040°18'28"	80.09'	N78°12'19"E
5	435.48'	150.98'	019°51'52"	150.23'	S67°59'02"W
6	385.48'	133.65'	019°51'52"	132.98'	N67°59'02"E
7	615.24'	137.05'	012°45'47"	136.77'	S84°17'51"W
8	565.24'	125.91'	012°45'47"	125.65'	N84°17'51"E
9	805.00'	103.21'	007°20'44"	103.13'	N85°38'53"W
10	755.00'	96.79'	007°20'44"	96.73'	S85°38'53"E
11	274.63'	112.94'	023°33'43"	112.14'	N70°11'36"W
12	224.63'	92.18'	023°33'43"	91.54'	S70°11'36"E
13	199.82'	144.38'	041°23'49"	141.26'	N79°21'51"W
14	249.82'	180.50'	041°23'49"	176.60'	S79°21'51"E
15	863.68'	473.17'	031°23'24"	467.28'	S64°14'32"W
16	913.68'	500.57'	031°23'24"	494.33'	N64°14'32"E
17	293.95'	129.42'	025°13'36"	128.38'	S35°56'02"W
18	343.95'	151.44'	025°13'36"	150.22'	N35°56'02"E
19	84.77'	261.51'	176°45'20"	169.47'	N65°03'26"W
20	34.77'	107.26'	176°45'20"	69.51'	S65°03'26"E
21	122.04'	198.62'	093°14'40"	177.41'	S20°03'26"W
22	72.04'	117.25'	093°14'40"	104.73'	N20°03'26"E
23	164.30'	66.39'	023°09'12"	65.94'	N55°06'10"W
24	214.30'	86.60'	023°09'12"	86.01'	S55°06'10"E
25	60.00'	261.80'	250°00'00"	98.30'	S81°28'26"W
26	60.00'	261.80'	250°00'00"	98.30'	S87°38'18"W
27	137.52'	130.01'	054°10'09"	125.22'	N63°38'11"E

ADDITIONAL COURSES		
COURSE NO.	BEARING	DISTANCE
A	N55°16'40"W	74.80'
B	N63°27'34"W	49.89'
C	S82°41'17"W	74.26'
D	N72°33'46"W	46.74'
E	N48°34'50"W	82.31'
F	N71°17'04"W	89.06'
G	S42°01'33"W	62.58'
H	S79°46'57"W	55.38'
I	N68°12'27"W	50.47'
J	N63°12'57"W	52.19'
K	N36°08'14"W	73.83'
L	N72°47'48"W	28.57'
M	S22°01'25"W	72.98'
N	S36°07'57"W	58.08'
O	S68°29'08"W	55.63'
P	S79°32'40"W	60.61'
Q	S51°21'06"W	50.64'
R	S69°26'10"W	39.14'
S	S85°04'18"W	75.69'
T	S88°27'04"W	57.72'
U	N86°23'49"W	80.45'
V	S49°58'16"W	65.50'
W	S81°02'33"W	62.63'
X	N53°17'39"W	42.83'
Y	N01°20'47"W	38.19'
Z	N48°51'08"E	45.84'
AA	S81°30'00"E	48.72'
AB	S74°24'34"E	57.03'
AC	N71°55'30"E	58.43'
AD	N40°35'37"E	24.43'
AE	N17°15'25"E	58.26'
AF	N71°26'38"W	44.83'
AG	N15°08'23"W	31.46'
AH	N03°17'08"E	45.94'
AI	S79°07'04"W	72.18'
AJ	N72°27'39"W	58.77'
AK	N30°38'45"W	44.32'
AL	N06°41'33"E	73.61'
AM	N52°00'13"E	61.69'
AN	N70°26'31"E	39.79'
AO	N39°13'05"W	59.66'
AP	N04°44'03"W	75.76'
AQ	N09°39'24"E	40.75'
AR	N32°00'57"E	89.03'
AS	N41°59'39"E	39.88'
AT	N57°03'46"E	31.49'
AU	N62°42'48"W	22.57'
AV	N02°04'44"W	61.60'
AW	N00°07'37"E	80.73'

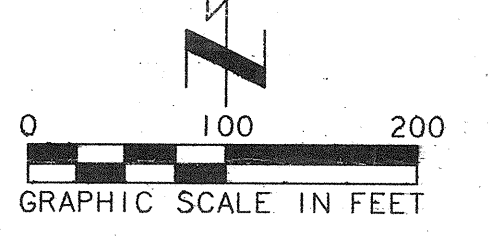

LAKE BALBOA
LAKE BALBOA
LAKE BALBOA

REVISED 2/23/95 NEW POINTS FOR LOTS 750 - 757							
REVISION NUMBER	BY	DATE	REVISION DESCRIPTION	BY	DATE	BY	DATE
			COMPUTATIONS PLAT	CHECKED	APPROVED		
			BELLISIMO SUBDIVISION	SCALE: 1"=100'			
			BLOCKS 1-3	DRAWN: WRS DATE: 1/95			
			HOT SPRINGS VILLAGE, ARKANSAS	CHECKED: DATE:			
				APPROVED: DATE:			
				FILE NO: 4-116-5D			
				DWG. NO: 4-116-(10)-2396			
SHEET 1 OF 1			Cooper Communities Inc. ENGINEERING DIVISION		JOB NO: 4-116-5D		
			1801 FOREST HILLS BLVD. BELLA VISTA ARKANSAS 72714		FILED IN:		