


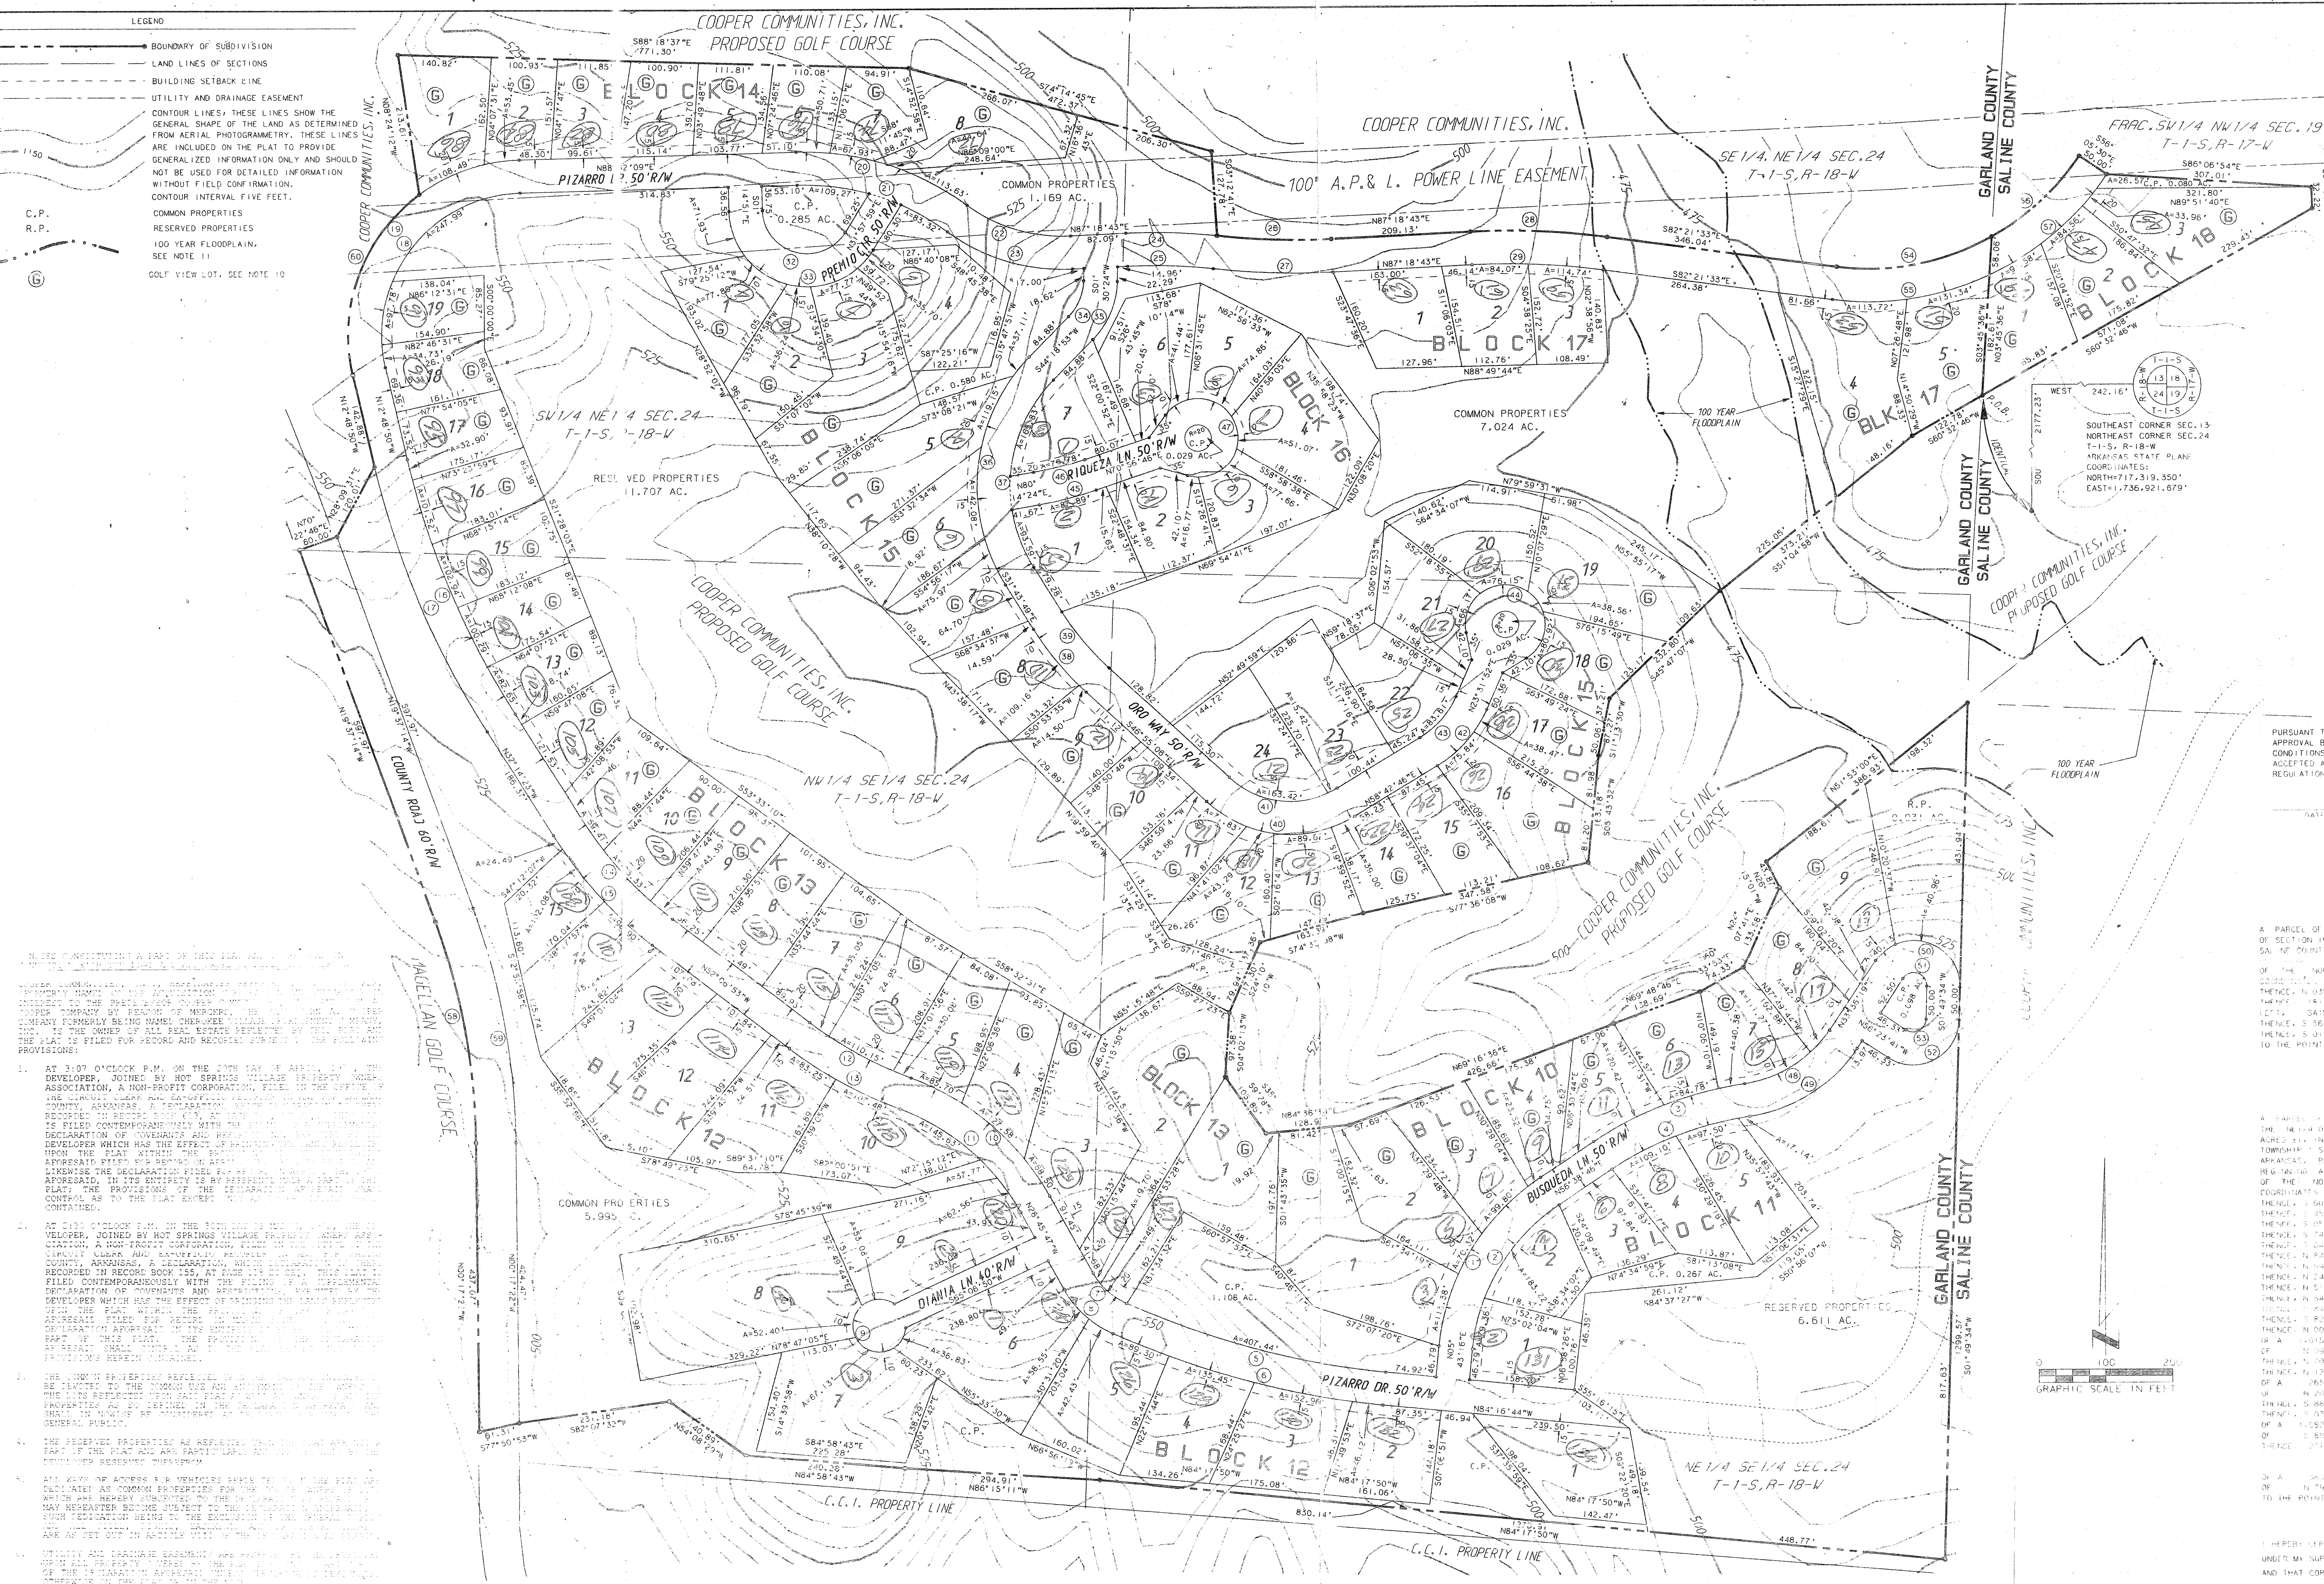

1. AT 3:07 O'CLOCK P.M. ON THE 17TH DAY OF APRIL, 1996, THE DEVELOPER, JOINED BY HOT SPRINGS VILLAGE PROPERTY OWNERS ASSOCIATION, A NON-PROFIT CORPORATION, FILED IN THE OFFICE OF THE CLERK OF THE CIRCUIT COURT OF GARLAND COUNTY, ARKANSAS, A DECLARATION OF COVENANTS AND RESTRICTIONS WHICH HAS THE EFFECT OF BINDING THE PROPERTY HEREIN TO THE PROVISIONS OF THE SUBDIVISION MAP AND TO THE PROVISIONS OF THE DECLARATION OF COVENANTS AND RESTRICTIONS WHICH IS FILED CONTEMPORANEOUSLY WITH THE SUBDIVISION MAP.








GARLAND COUNTY											
