


FILED
SALINE CIRCUIT &
CHANCERY CLERK
00 DEC 20 AM 11:02
BY *[Signature]*

CURVE DATA				
CURVE	ARC	RADIUS	DELTA	CHORD
(C1)	211.35	313.07	38.40	38.40
(C2)	81.76	642.01	77.74	81.76
(C3)	155.12	506.59	173.38	155.12
(C4)	170.43	556.59	173.38	170.43
(C5)	174.45	201.49	49.36	174.45
(C6)	131.16	151.49	49.36	131.16
(C7)	150.88	194.33	44.29	150.88
(C8)	112.06	144.33	44.29	112.06
(C9)	552.16	2159.69	143.85	552.16
(C10)	564.94	2209.69	143.85	564.94
(C11)	365.34	252.85	82.47	365.34
(C12)	437.59	322.85	82.47	437.59
(C13)	186.02	610.99	172.37	186.02
(C14)	279.92	254.36	63.31	279.92
(C15)	224.89	204.36	63.31	224.89
(C16)	425.07	554.45	372.25	425.07
(C17)	457.54	704.45	372.25	457.54
(C18)	261.80	60.00	250.00	261.80
(C19)	139.57	541.33	144.60	139.57
(C20)	126.66	491.33	144.60	126.66
(C21)	144.72	174.51	47.30	144.72
(C22)	186.20	224.51	47.30	186.20
(C23)	142.72	161.39	50.40	142.72
(C24)	98.51	111.39	50.40	98.51
(C25)	501.56	293.25	97.94	501.56
(C26)	567.07	343.25	97.94	567.07
(C27)	131.85	104.69	72.93	131.85
(C28)	68.88	54.69	72.93	68.88
(C29)	111.86	113.77	56.51	111.86
(C30)	62.42	63.77	56.51	62.42
(C31)	55.95	115.04	27.51	55.95
(C32)	80.26	155.04	27.51	80.26
(C33)	261.80	60.00	250.00	261.80
(C34)	261.80	60.00	250.00	261.80

00-10-10

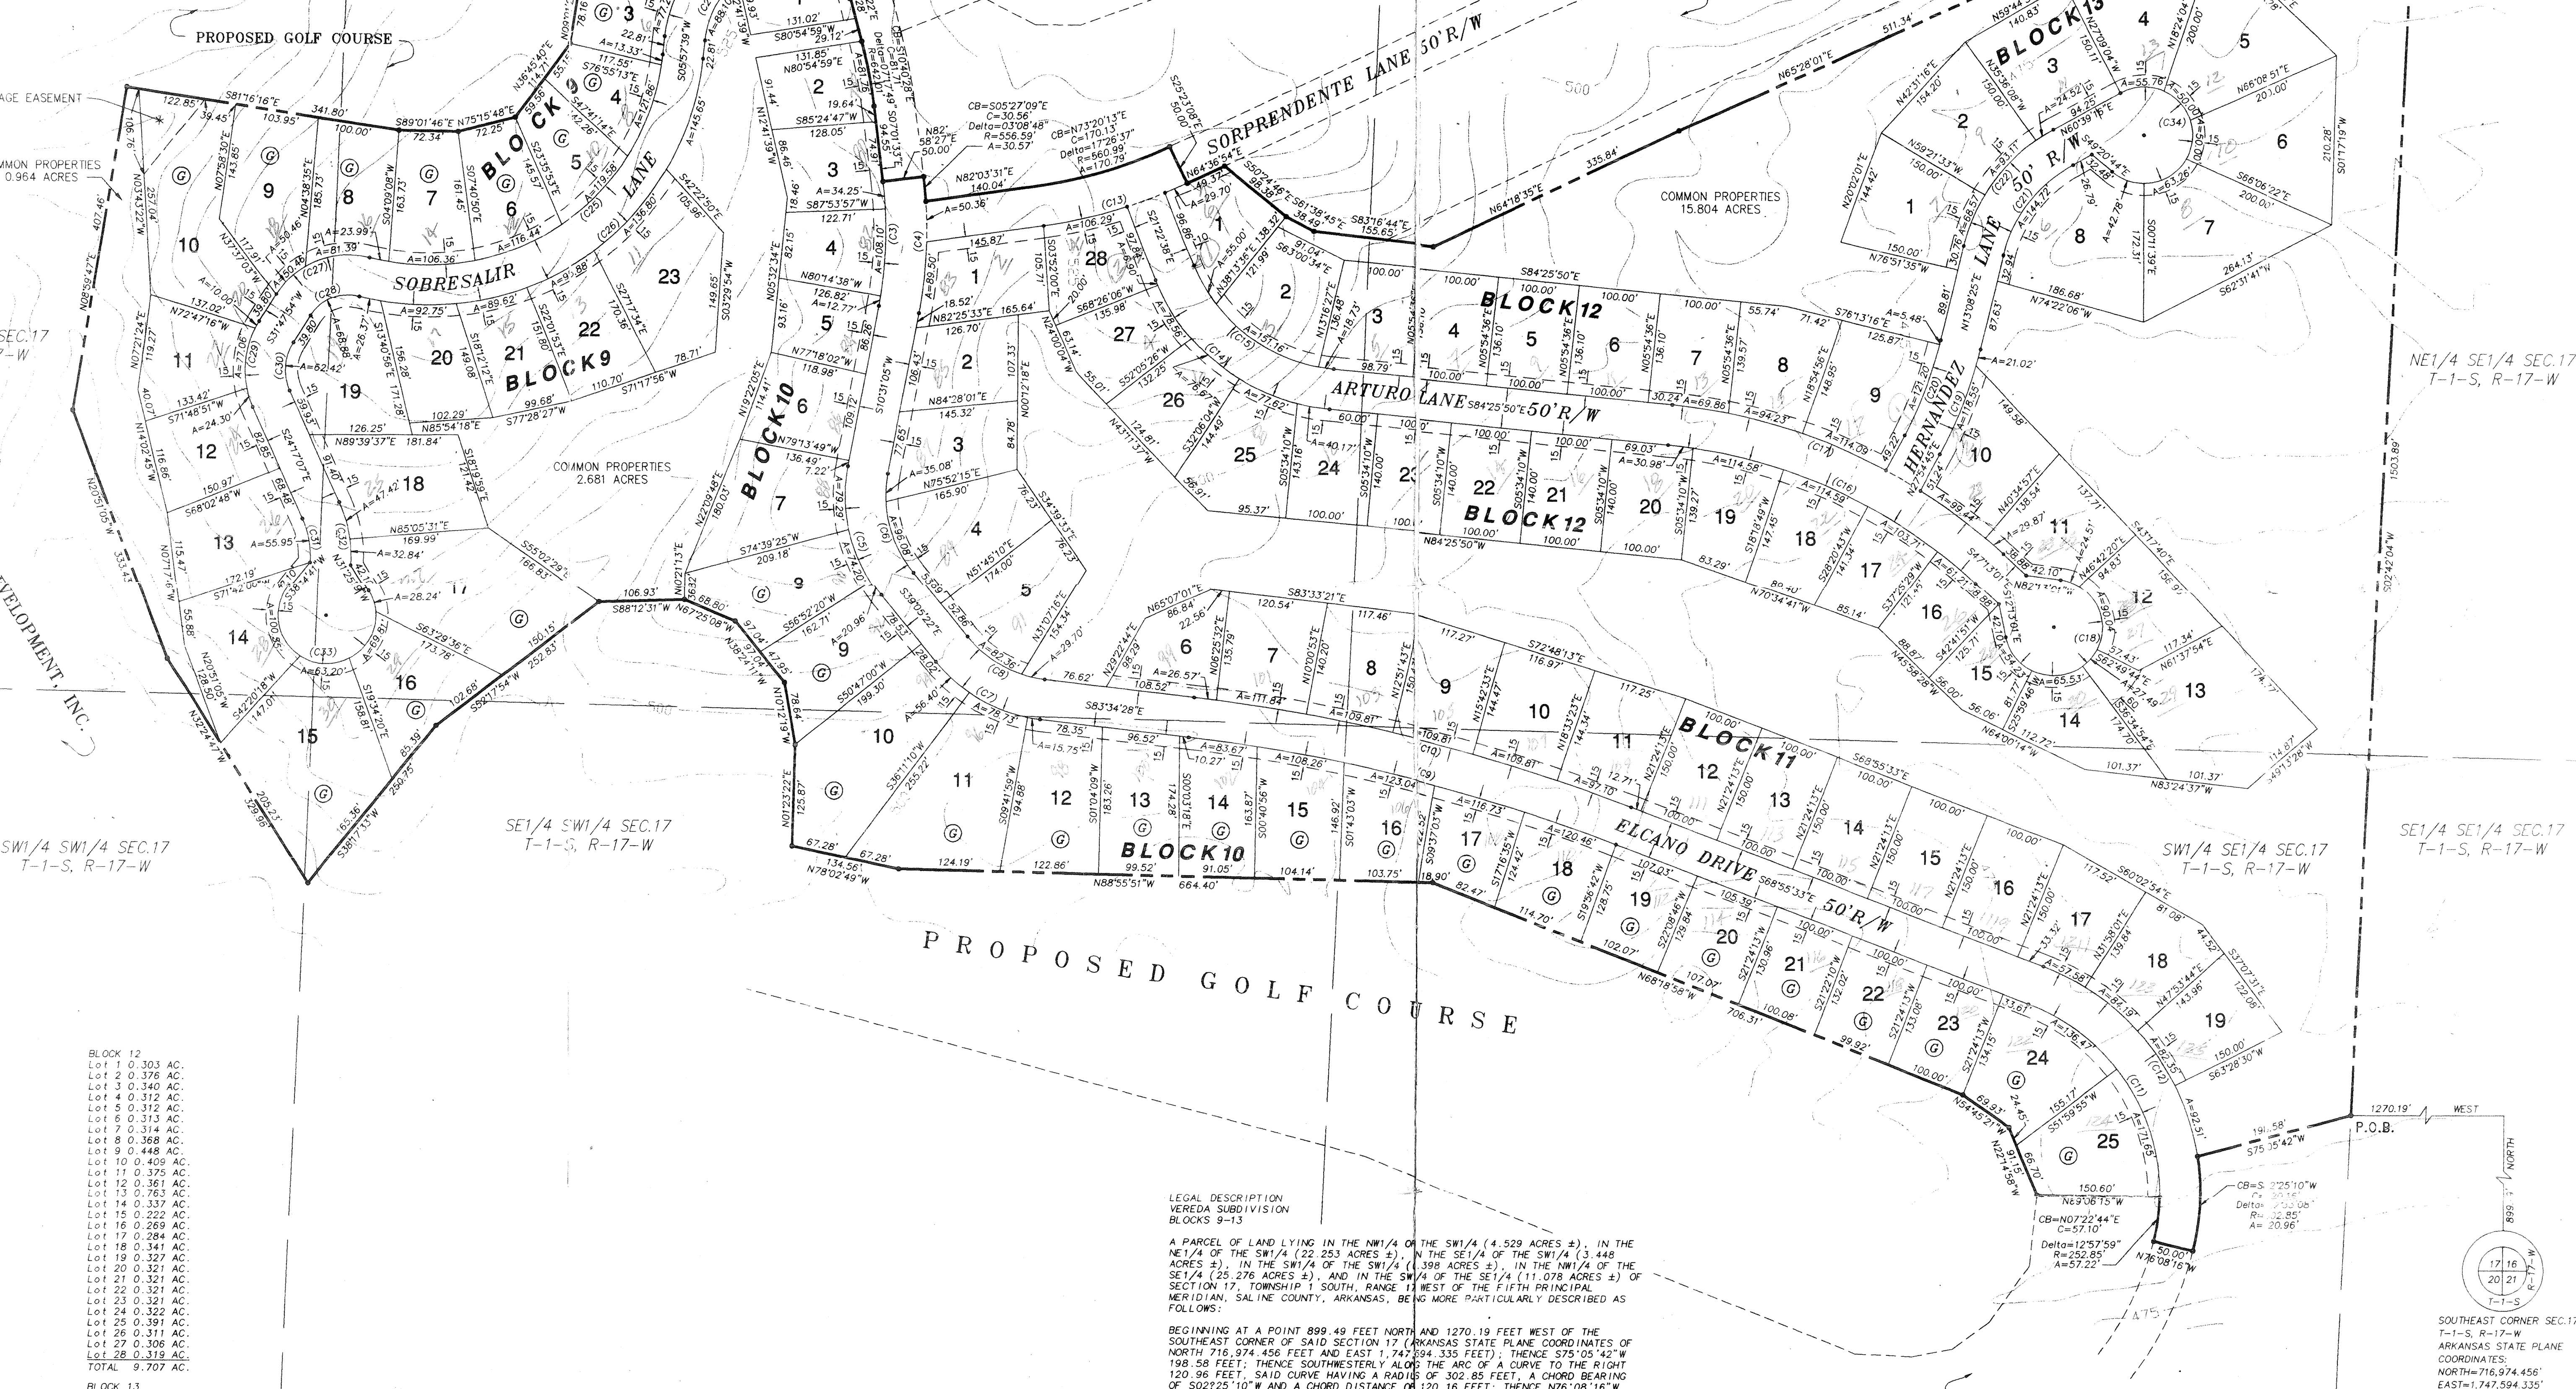

BLOCK 9	
Lot 1	0.431 AC.
Lot 2	0.429 AC.
Lot 3	0.255 AC.
Lot 4	0.263 AC.
Lot 5	0.291 AC.
Lot 6	0.136 AC.
Lot 7	0.138 AC.
Lot 8	0.386 AC.
Lot 9	0.475 AC.
Lot 10	0.716 AC.
Lot 11	0.356 AC.
Lot 12	0.351 AC.
Lot 13	0.450 AC.
Lot 14	0.444 AC.
Lot 15	0.277 AC.
Lot 16	0.407 AC.
Lot 17	0.790 AC.
Lot 18	0.491 AC.
Lot 19	0.470 AC.
Lot 20	0.322 AC.
Lot 21	0.320 AC.
Lot 22	0.375 AC.
Lot 23	0.578 AC.
TOTAL	10.064 AC.
BLOCK 10	
Lot 1	0.292 AC.
Lot 2	0.289 AC.
Lot 3	0.301 AC.
Lot 4	0.275 AC.
Lot 5	0.271 AC.
Lot 6	0.326 AC.
Lot 7	0.469 AC.
Lot 8	0.448 AC.
Lot 9	0.430 AC.
Lot 10	0.671 AC.
Lot 11	0.661 AC.
Lot 12	0.468 AC.
Lot 13	0.401 AC.
Lot 14	0.358 AC.
Lot 15	0.375 AC.
Lot 16	0.349 AC.
Lot 17	0.302 AC.
Lot 18	0.343 AC.
Lot 19	0.310 AC.
Lot 20	0.319 AC.
Lot 21	0.302 AC.
Lot 22	0.401 AC.
Lot 23	0.301 AC.
Lot 24	0.307 AC.
Lot 25	0.436 AC.
Lot 26	0.581 AC.
Lot 27	0.581 AC.
TOTAL	9.437 AC.
BLOCK 11	
Lot 1	0.371 AC.
Lot 2	0.325 AC.
Lot 3	0.343 AC.
Lot 4	0.452 AC.
Lot 5	0.405 AC.
Lot 6	0.501 AC.
Lot 7	0.367 AC.
Lot 8	0.377 AC.
Lot 9	0.375 AC.
Lot 10	0.382 AC.
Lot 11	0.344 AC.
Lot 12	0.344 AC.
